


MAIN DISCONNECT
AND BRANCH CIRCUIT PROTECTION
(BY OTHERS)
460V-3PH-60HZ

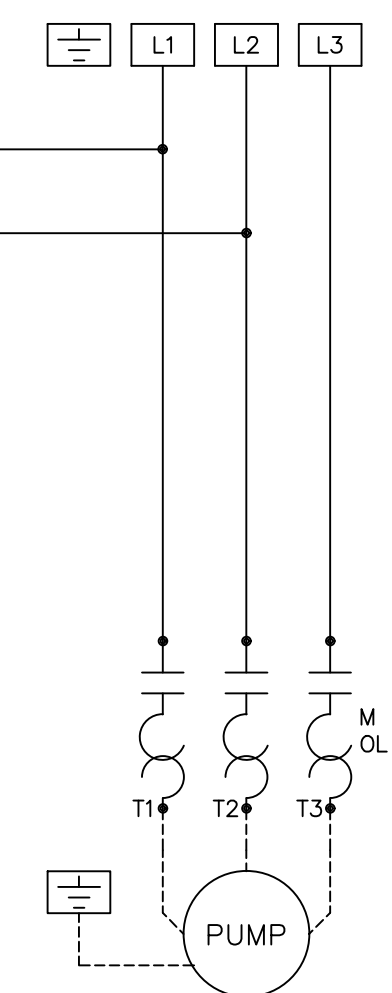


3 LEVEL FLOAT SWITCH WIRING

FUNCTION	COLOR	CONNECTION TERMINALS
PUMP STOP (BOTTOM)	RED	TERMINALS 21 AND 22
PUMP START (MIDDLE)	YELLOW	TERMINALS 23 AND 24
HIGH LEVEL (TOP)	BLUE	TERMINALS 51 AND 52

SCIENCO/FAST
VOLTAGE / HORSEPOWER / FLA

460V	1 HP	1.7, 2.1 FLA
460V	2 HP	3.4 FLA

ENCL	1	NEMA 4X, FIBERGLASS, LIVE FRONT, WALL MOUNT
BP	1	SAGINAW SCE-1212CHQRFG
CPT	1	C-H CO050E2AFB
FU-PRI	1	FERRAZ ATQR 1/4
FU-SEC	1	FERRAZ TRM 4/10
M	1	C-H XTCE007B10A
OL	1	C-H XTOE005BCS
ILSS	1	IDEC ASLW39920D-G-120V
PL1	1	IDEC HW1P-1FQD-R-120V

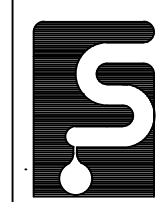

SCIENCO/FAST[®]
12977 MAURER INDUSTRIAL DRIVE
SUNSET HILLS, MO 63127
PHONE 314-756-9300 FAX 314-756-9306

THIS DRAWING AND INFORMATION CONTAINED THEREIN IS THE PROPERTY OF SCIENCO/FAST SYSTEMS AND IS LOANED WITH THE EXPRESSED AGREEMENT THAT IT WILL NOT BE REPRODUCED, COPIED, OR OTHERWISE DISTRIBUTED, DIRECTLY OR INDIRECTLY, AND WILL NOT BE USED IN WHOLE OR IN PART, TO FURNISH ANY INFORMATION FOR THE MANUFACTURING OF EQUIPMENT OR APPARATUS WITHOUT WRITTEN PERMISSION OF SCIENCO/FAST SYSTEMS FIRST OBTAINED AND SPECIFIC TO EACH CASE.

SYSTEM		
CUSTOMER		
TITLE CONTROLLER DISCHARGE PUMP 1 HP 460V / 2 HP 460V		
DRAWN BY	REV. DATE	AS-BUILT
INDQUIP	XXXXXXXX	6-29-20
MODEL NUMBER		SUBMITTAL DATE
91-600-113H		XXXXXXXX
PURCHASE ORDER NUMBER		DRAWING NO.
XXXXXXXX		91-600-113H